
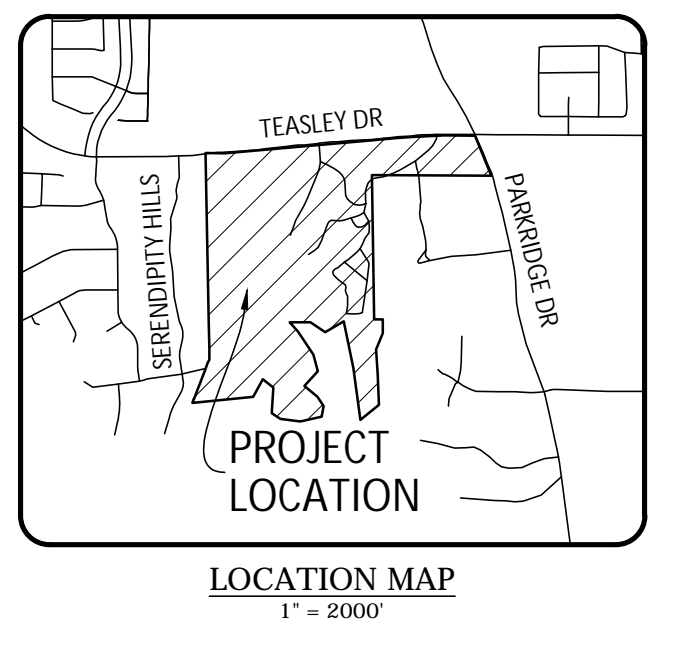
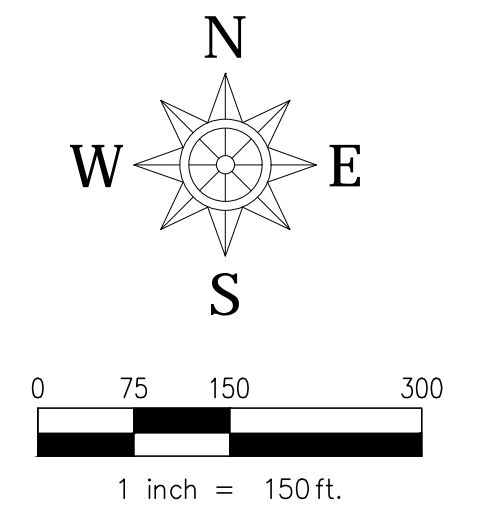


Drawn: 03/2024_085524-022 Long Lake Development, 2024 09 03 - Concept Plan.dwg Saved By: Brumfiel, Save Time: 10/11/2024 10:27:57 AM
Plotted by: Brumfiel, Plot Date: 10/11/2024 10:54 AM

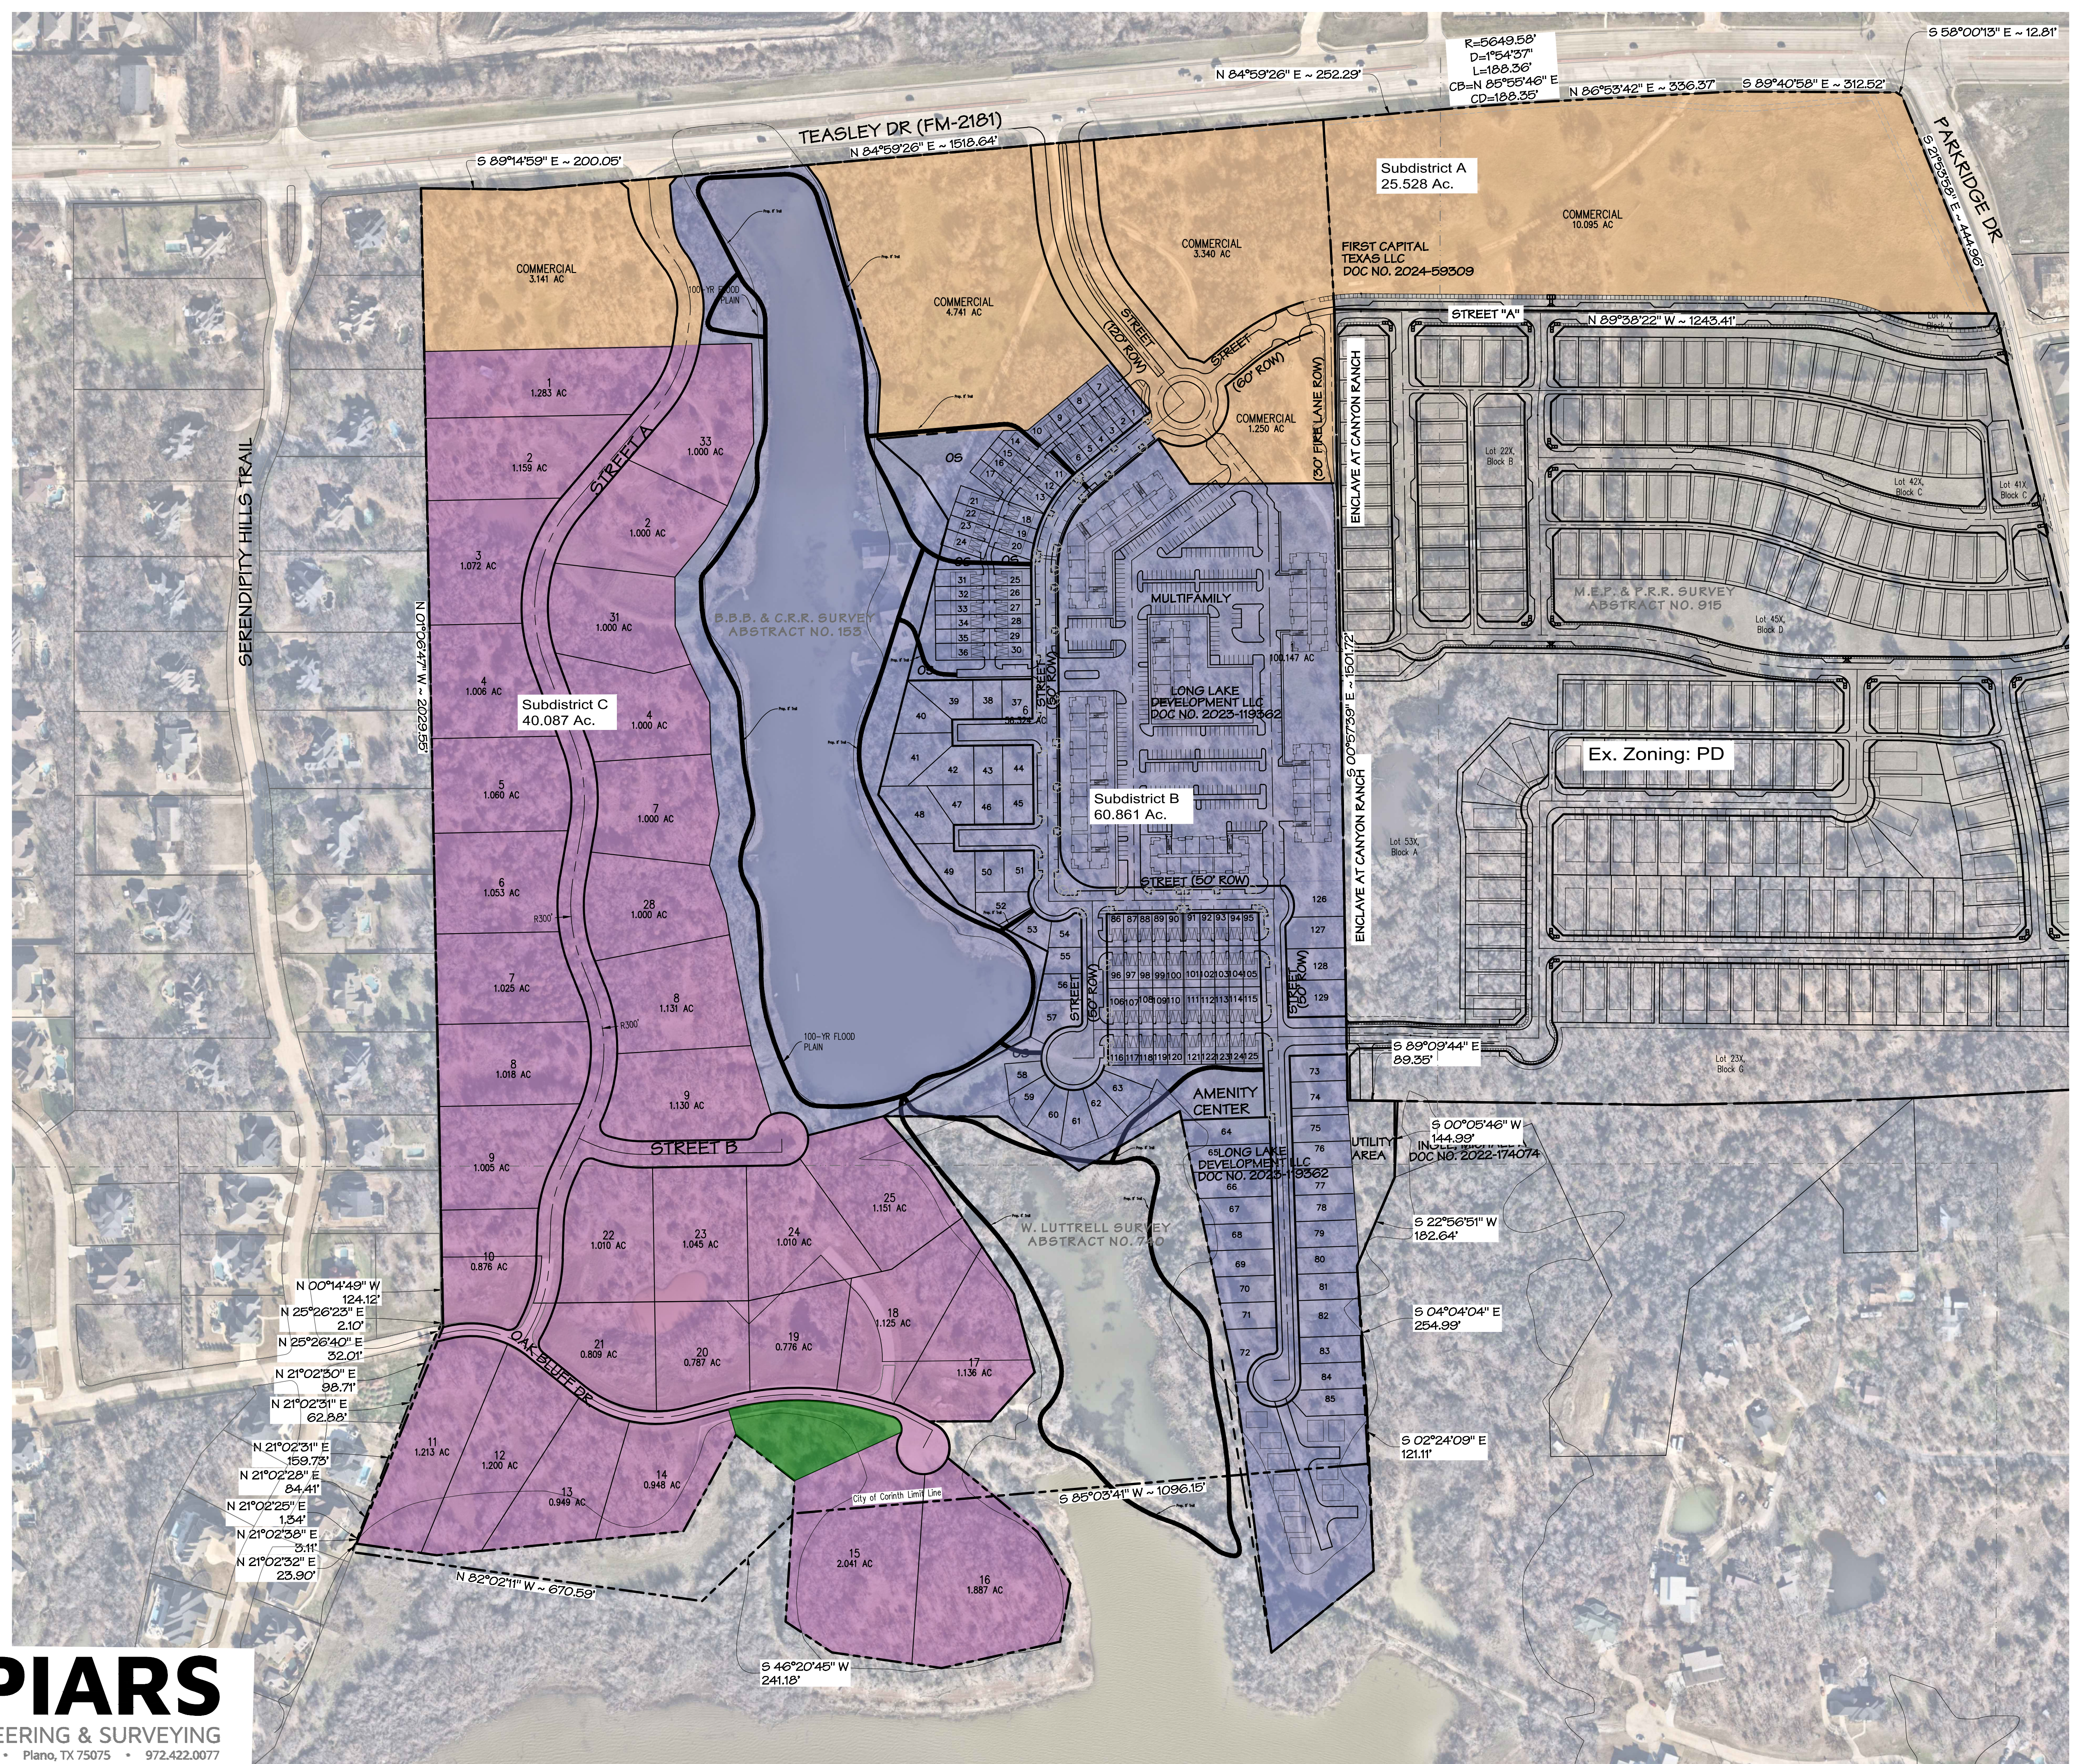

CONCEPT PLAN - KEY MAP
CANYON LAKE RANCH
115.039 ACRES
OUT OF THE
M.E.P. & C.R.R. SURVEY ~ ABSTRACT NO. 915
B.B.B. & C.R.R. SURVEY ~ ABSTRACT NO. 135
W. LUTTRELL SURVEY ~ ABSTRACT NO. 740
CITY OF CORINTH, DENTON COUNTY, TEXAS

SPIARS
ENGINEERING & SURVEYING
765 Custer Road, Suite 100 • Plano, TX 75075 • 972.422.0077
TBPE No F-2121 • TBLPS No. F-10043100 • www.spiarseng.com

ENGINEER / SURVEYOR /
Spars Engineering, Inc.
765 Custer Road, Suite 100
Plano, TX 75075
Telephone: (972) 422-0077
TBPE No. F-2121
Contact: Kevin Wier